


1255 ENERGY PARK DRIVE
ST. PAUL, MN 55108-5118
PH: (651) 642-9300
FAX: (651) 642-1101

Wellington
MANAGEMENT, INC.

CORRIDOR FLATS
HOUSING

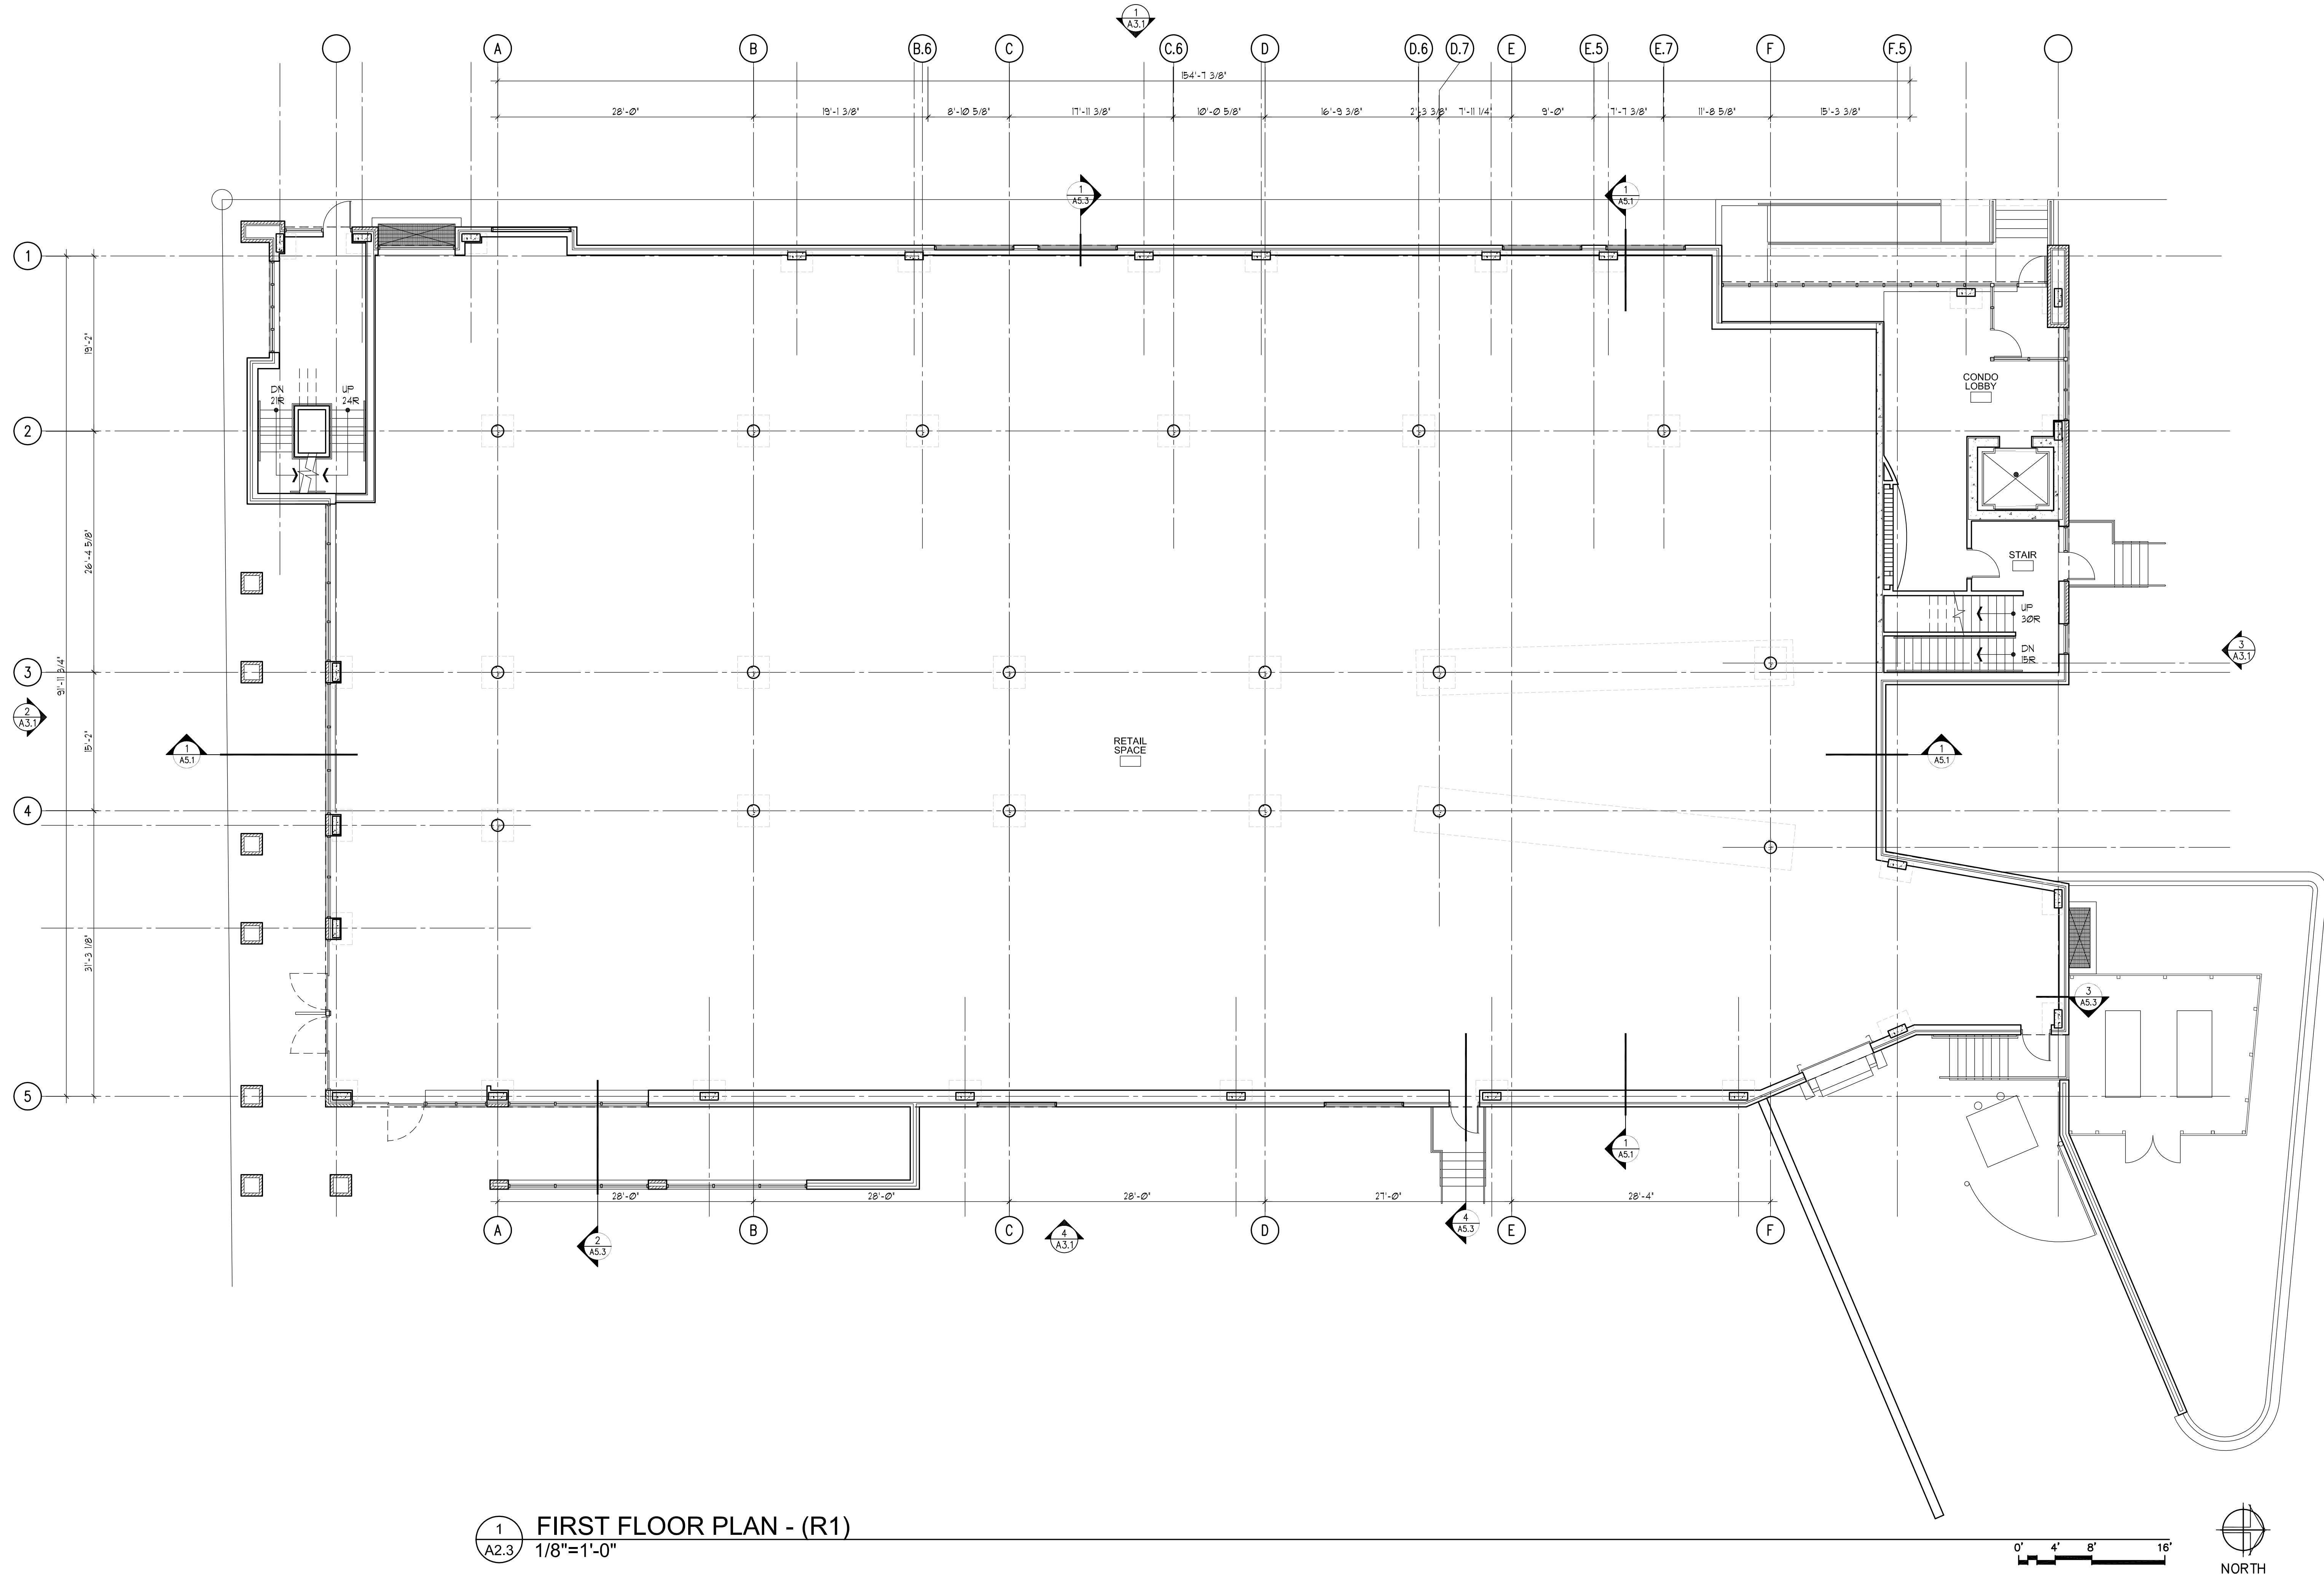

1 FIRST FLOOR PLAN - (R1)
A2.3 1/8"=1'-0"

**FIRST FLOOR
PLAN
(R1)**

Issues and Revisions:
PLAN LAYOUT REVIEW - 1/12/06

Commission No. 82443-05174
Drawn by RT, BSB
Checked by GK

SHEET
A2.3

G:\ARCHITECTURE\WELLINGTON\A2.3 FIRST FLOOR - R1 CORRIDOR FLATS HOUSING.dwg