



1255 ENERGY PARK DRIVE  
ST. PAUL, MN 55108-5118  
PH: (651) 642-9300  
FAX: (651) 642-1101

**Wellington**  
MANAGEMENT, INC.

CORRIDOR FLATS  
HOUSING

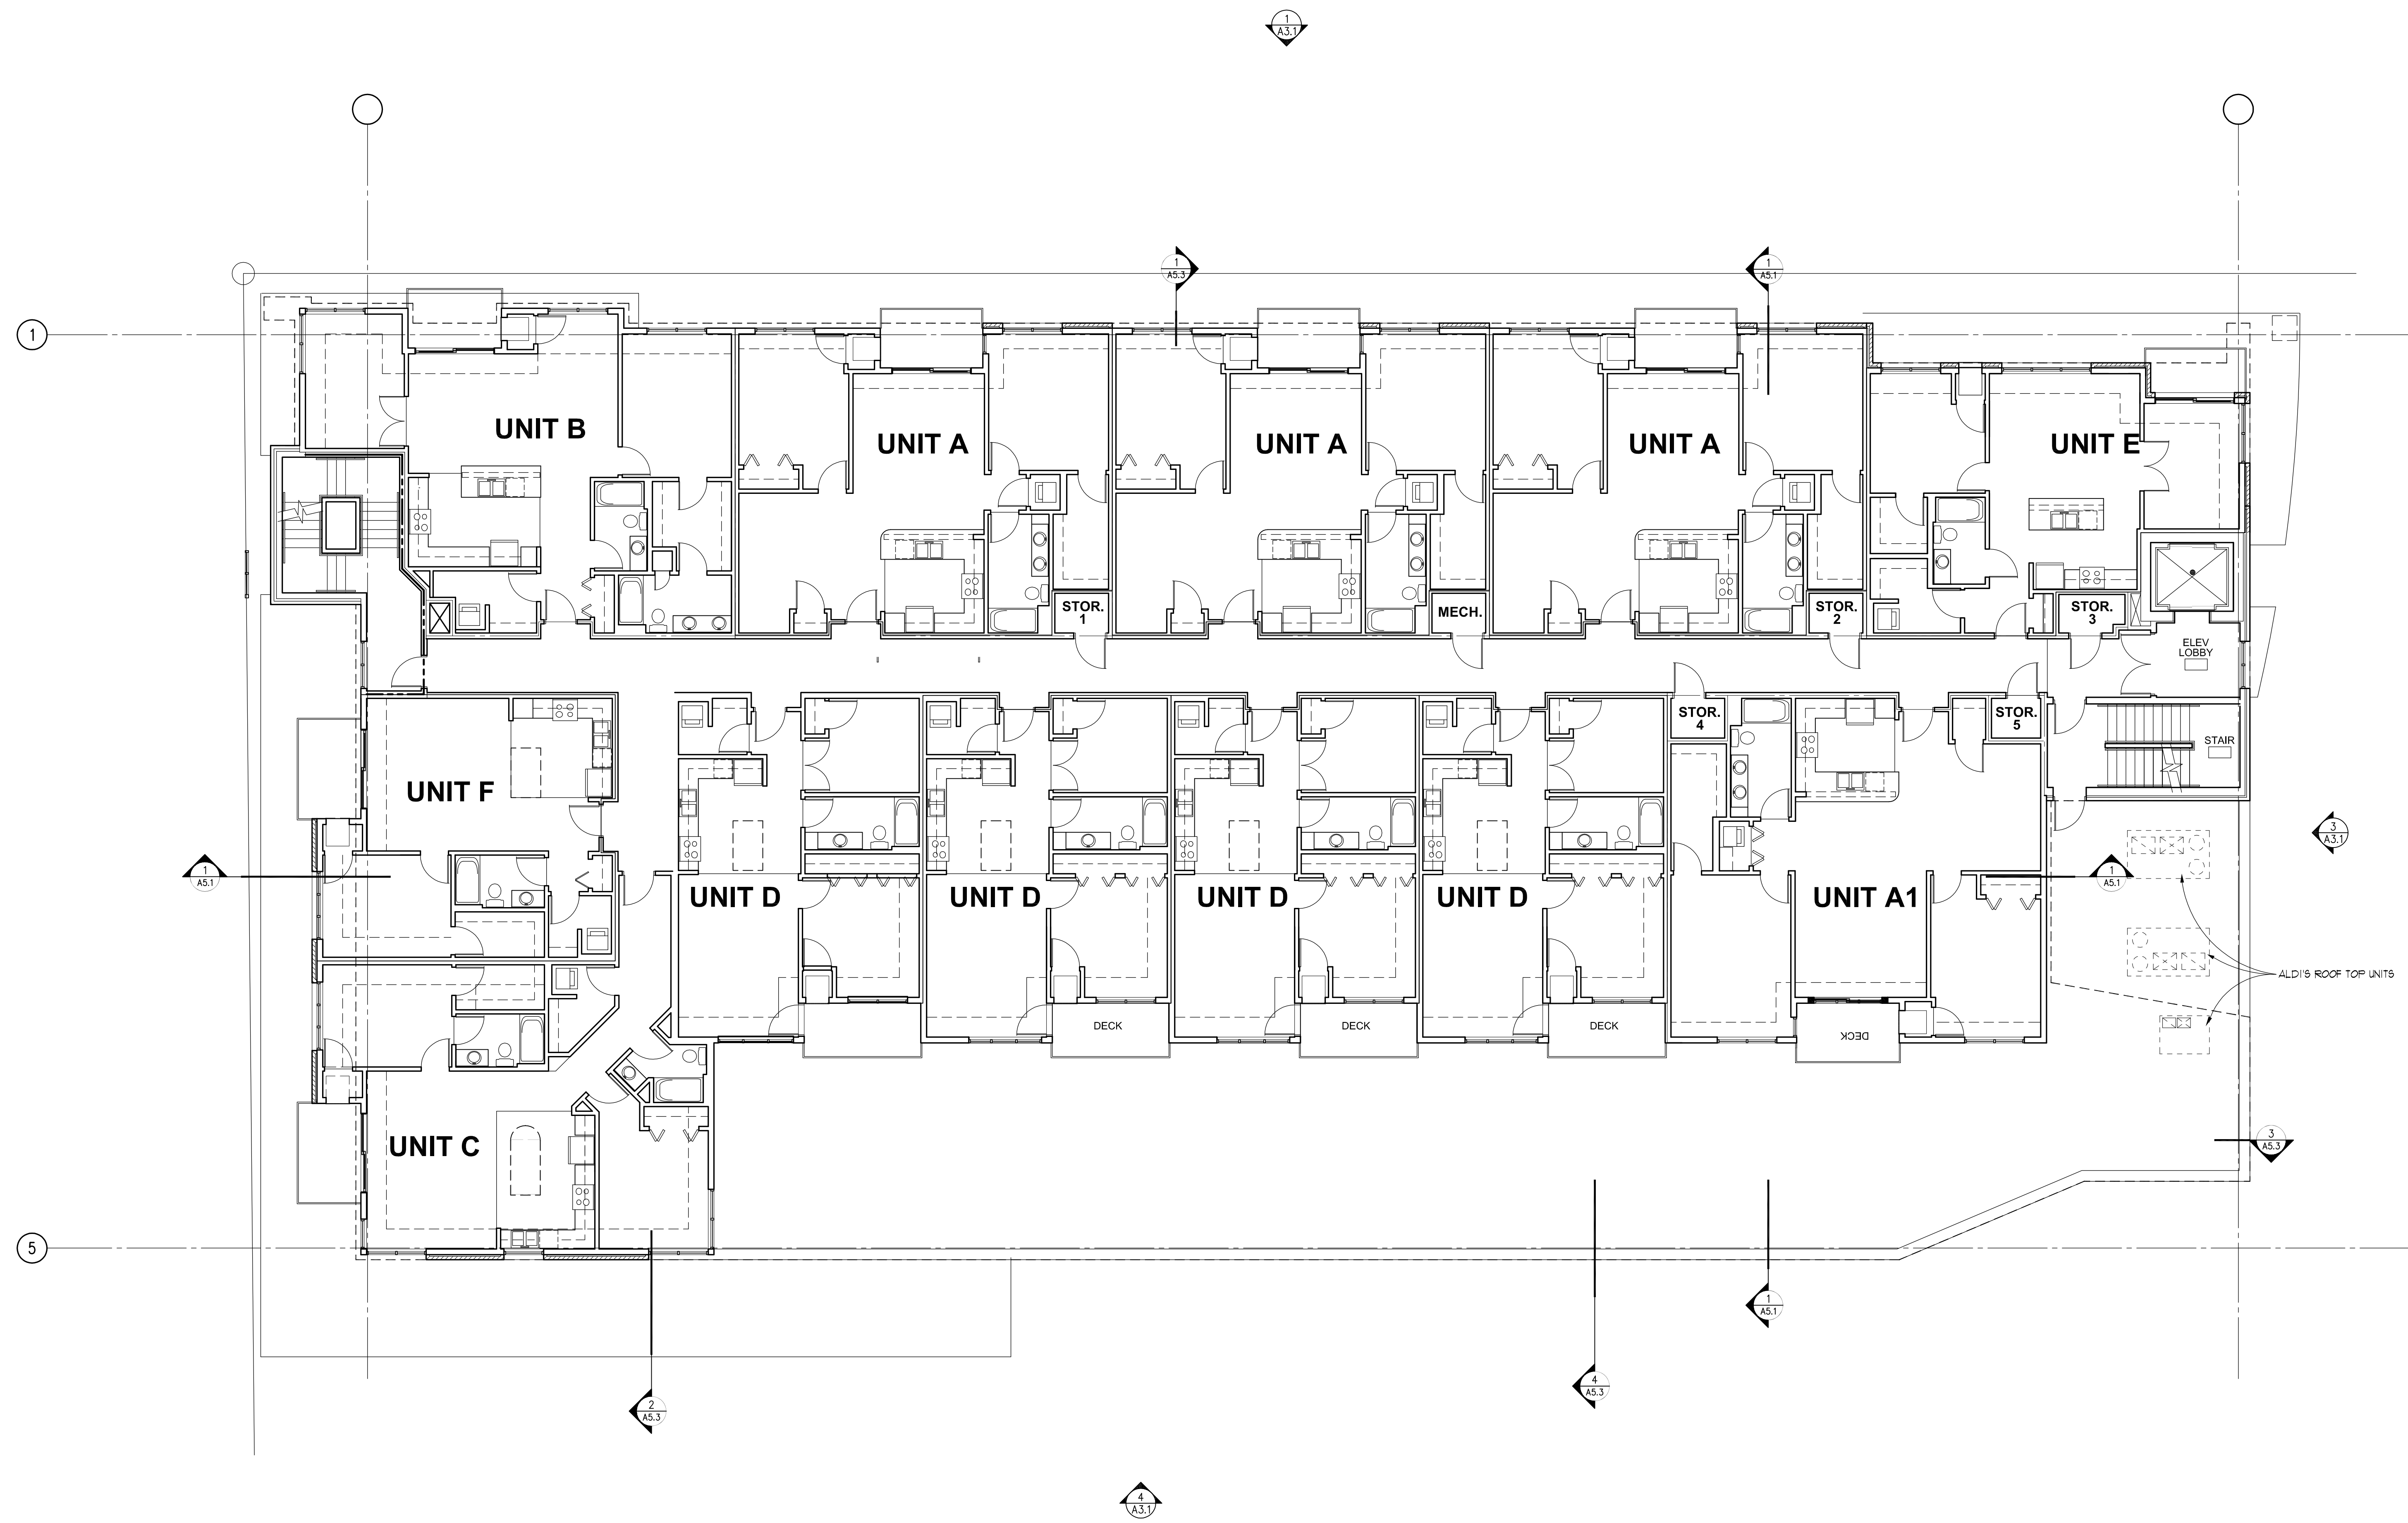

1 FIRST FLOOR HOUSING PLAN - (H1)  
A2.4 1/8"=1'-0"

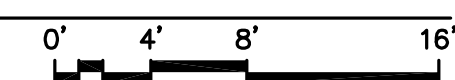

FIRST FLOOR  
HOUSING PLAN  
(H1)

Issues and Revisions:  
PLAN LAYOUT REVIEW - 1/12/06

Commission No. 82443-05174  
Drawn by RT, BS, GV  
Checked by GK

SHEET

A2.4

G:\ARCHITECTS\PROJECTS\WELLINGTON\H1\010206\H1\_010206\_HOUSING\_H1\_LAYOUT.dwg